


Construction MGR - Jeff Fagerstrom  
 681-2340  
 License MN#BC139312

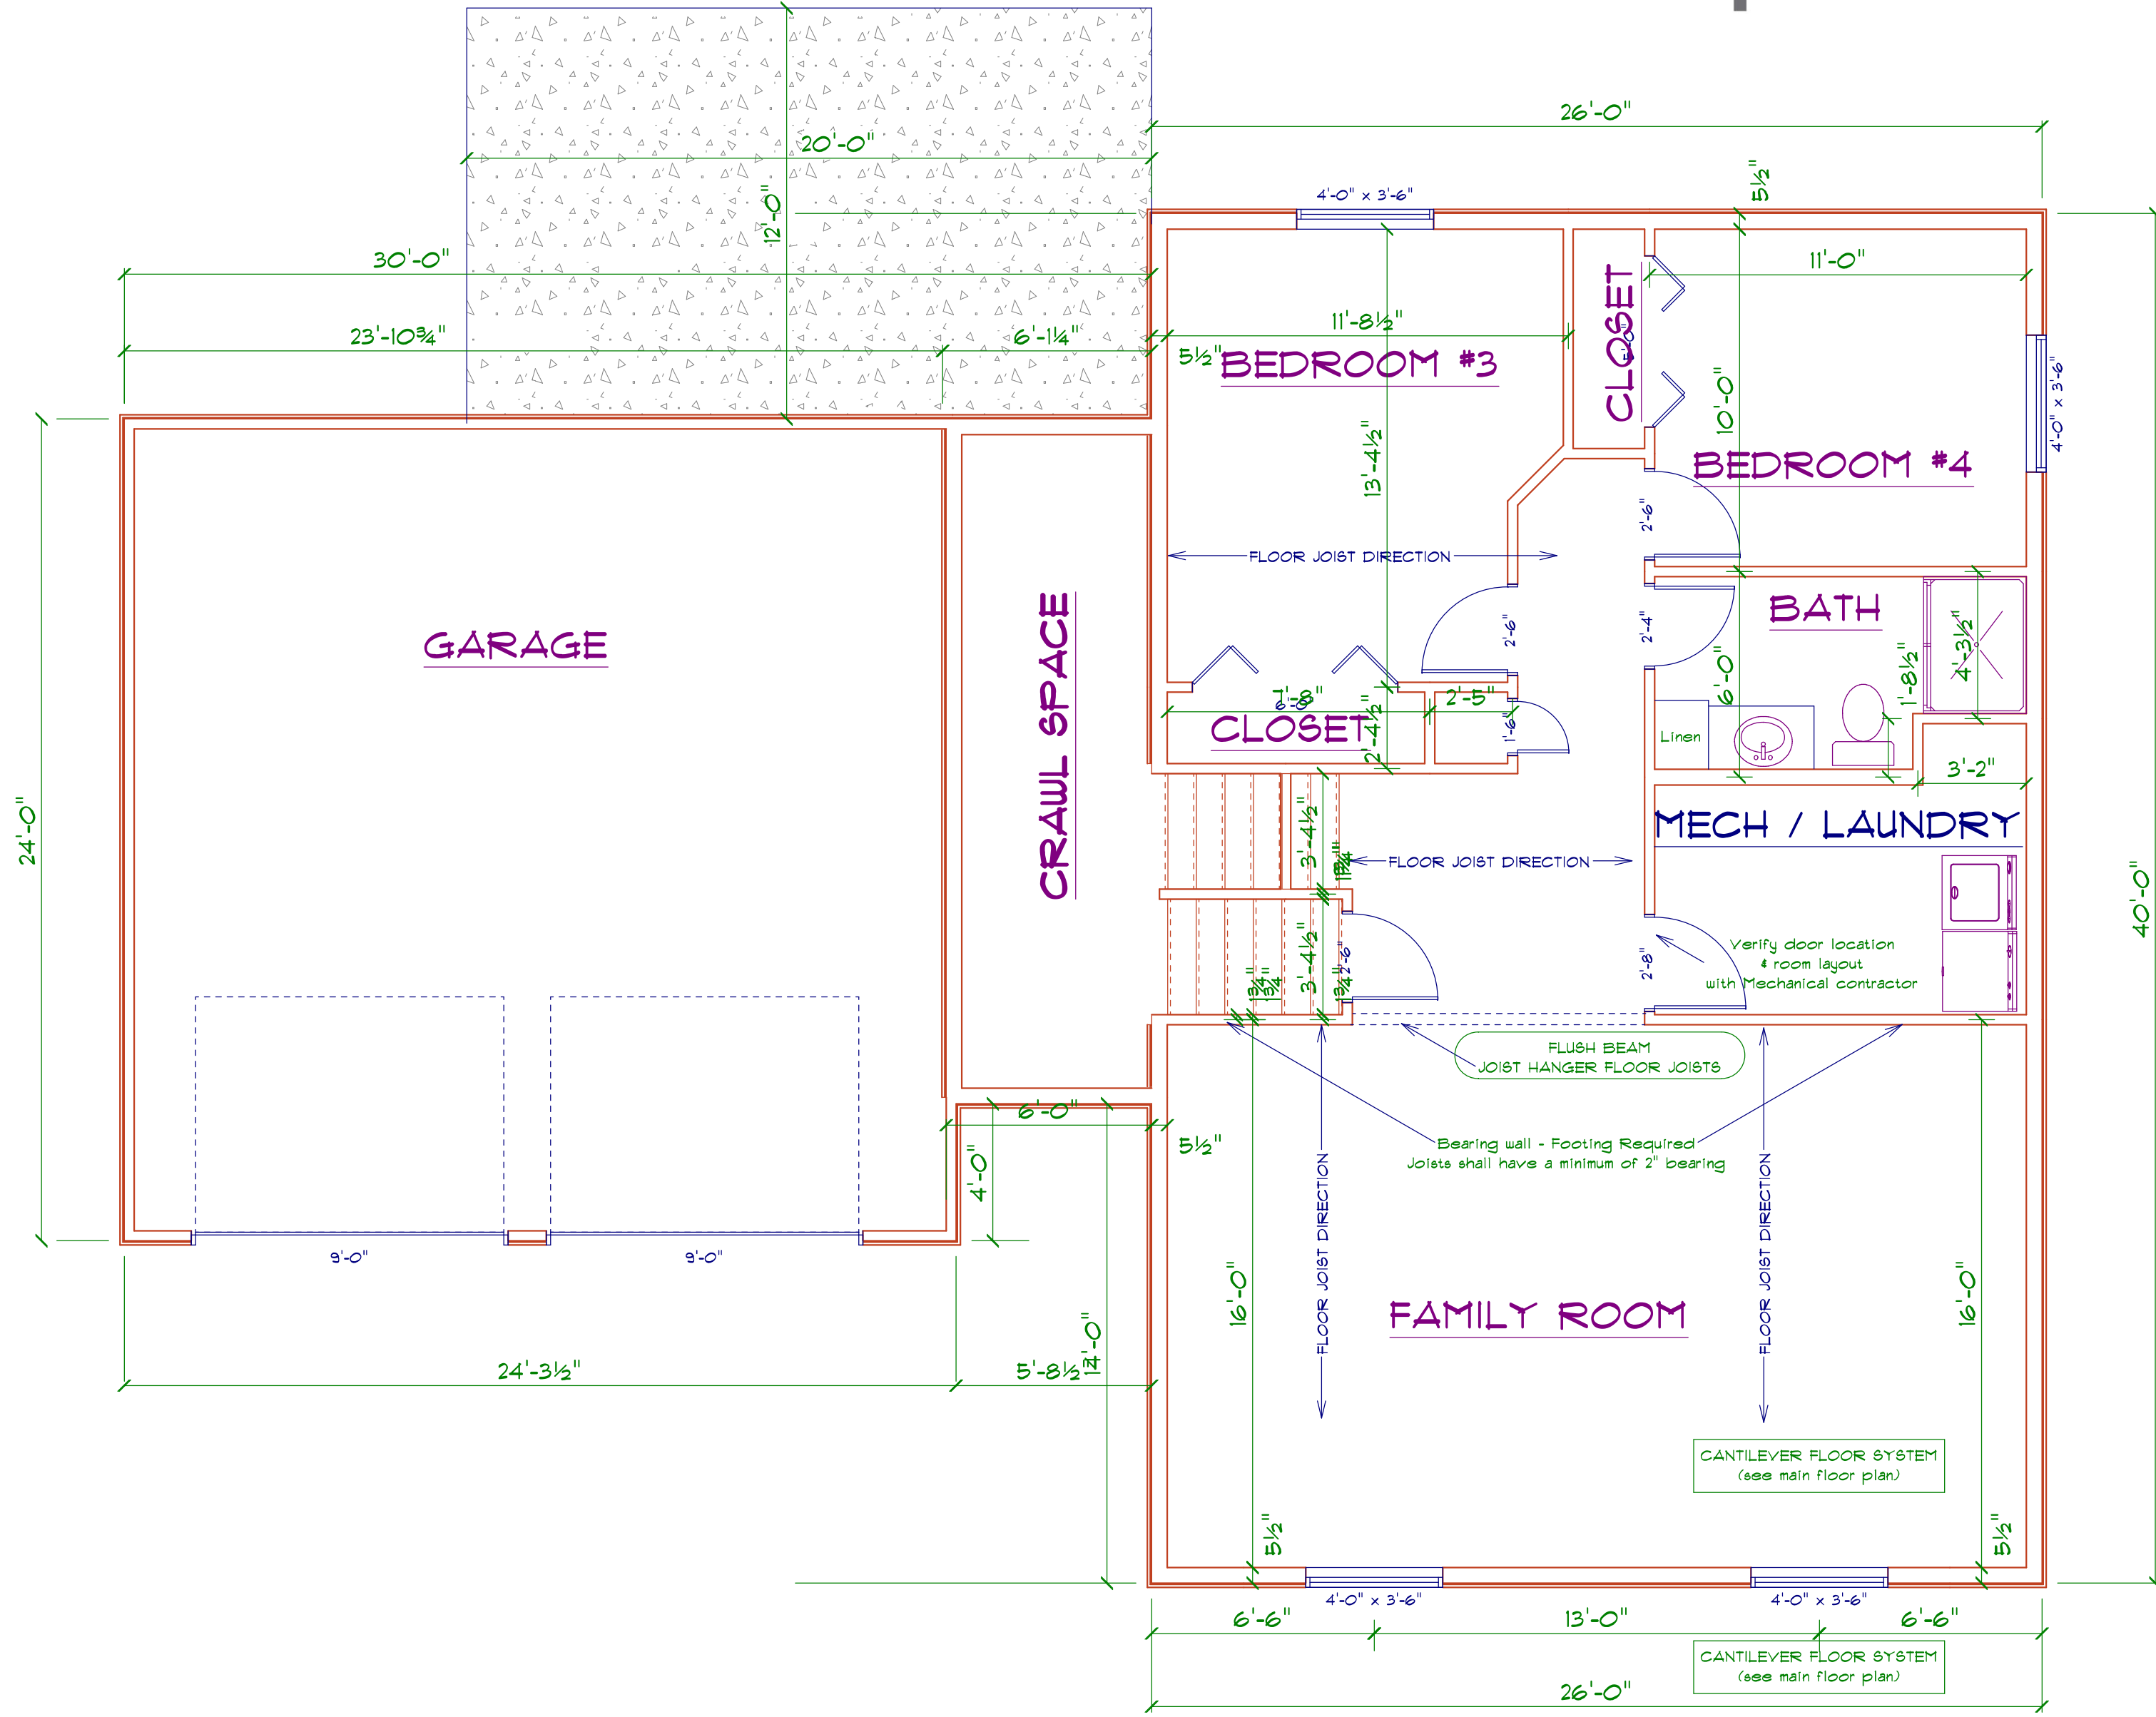

2006 Washington Avenue, TRF  
 TIMBER CREEK I  
 Basement Level