


ALPHA 3

Contact: Jeff Fagerstrom
 P.O. Box 421 - TRF - MN -56701
 681-2340

Plan Changes
 JF - 5-26-21

1,384 Square feet: House
 576 Square feet: Garage

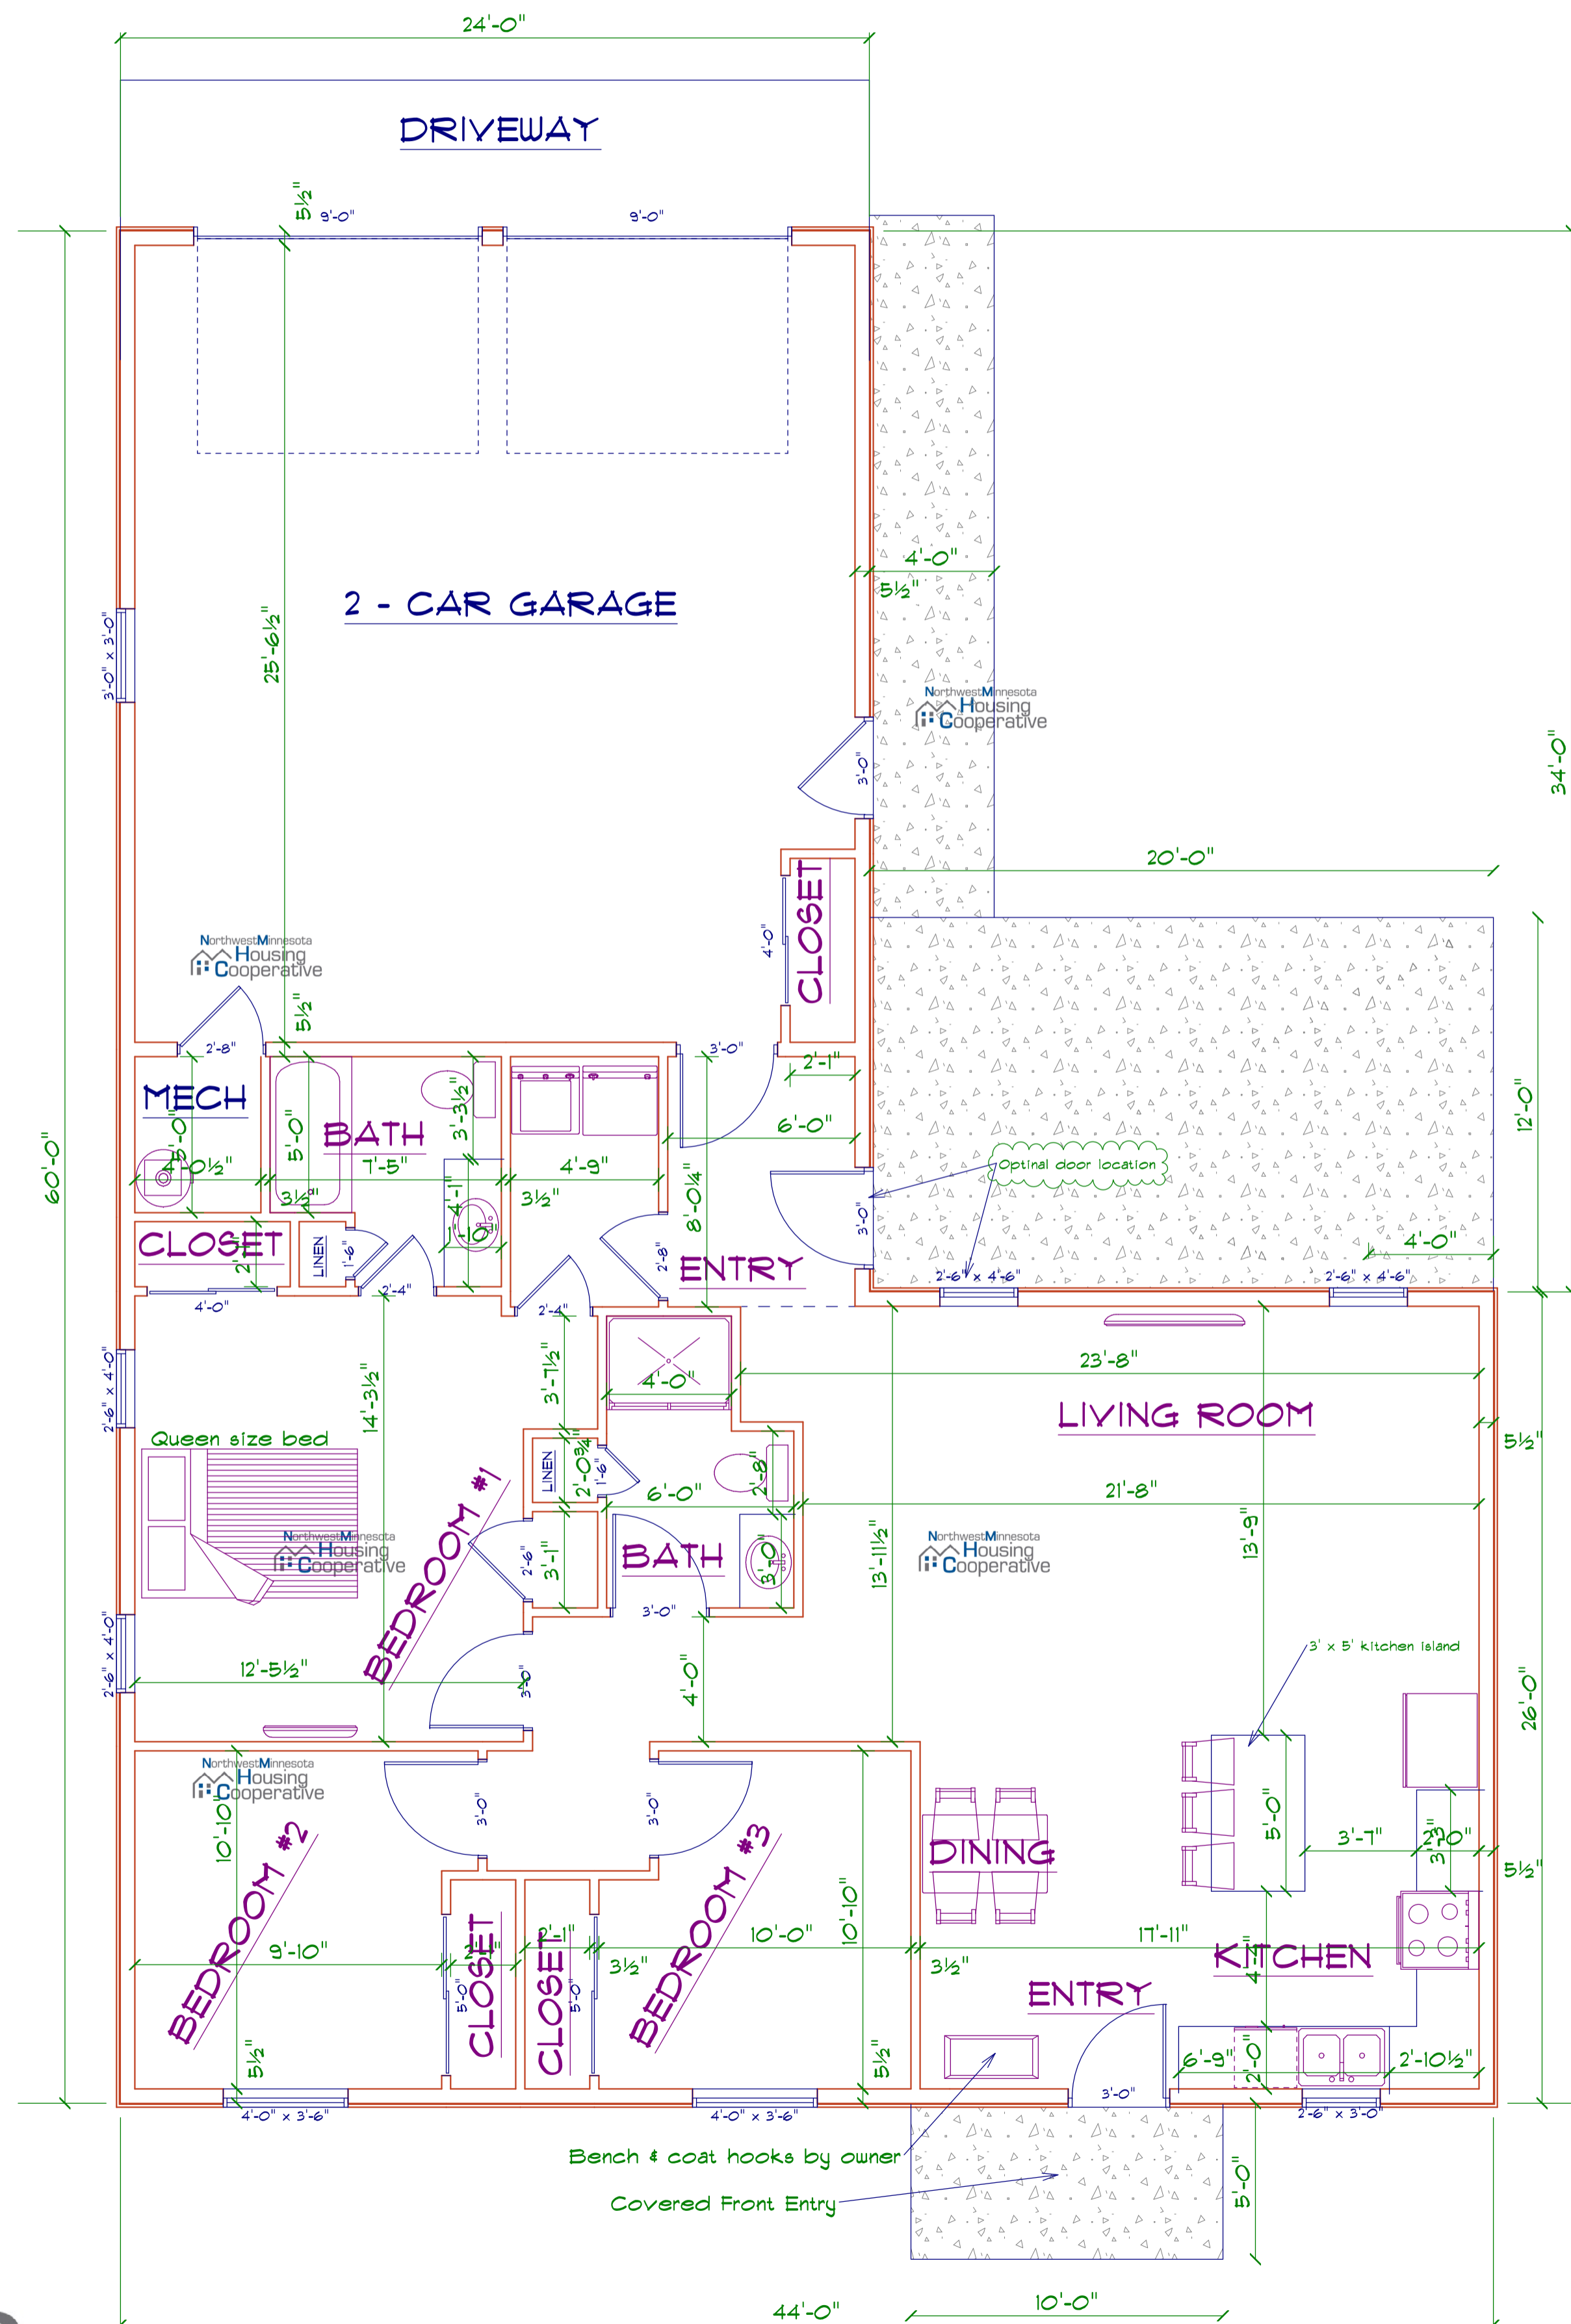

"ALPHA THREE" home plan
 3 BEDROOM PLAN
 2016 NELSON DRIVE, TRF